



BREAKROOM LEDGE

SKU:2673-72

You need more counter space? Our Breakroom Ledge is the perfect solution!

Wall mounted and available in a variety of laminate color options, this ledge provides you with extra work surface room when you need it. This product is also ideal for use in a breakroom, or any other area where you might be looking for additional countertop space such as schools, salons, spas or any other place where people gather to eat or snack.



TECHNICAL INFORMATION

- 72"W x 12"D x 12"H
- Long counter that attaches to the wall for employee and student breaks

SHIPPING INFORMATION

Item generally ships via Freight(Truck) service

- Weight: 110 lbs
- Dimensions: 84"L x 32"W x 20"H





WARRANTY

3 Years:

- Ball-Bearing Drawer Slides
- Cabinet hinges

1 Year:

- All remaining components, unless noted otherwise, are guaranteed for a period of one year from the date of purchase.

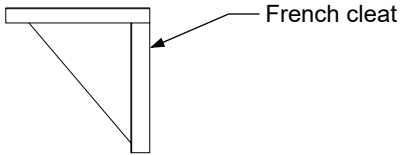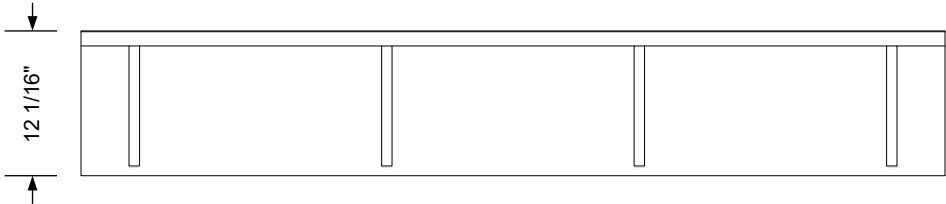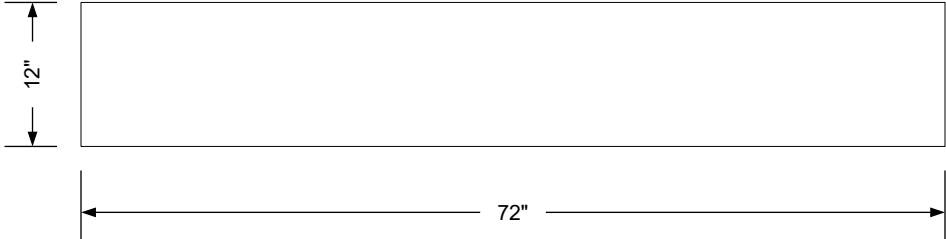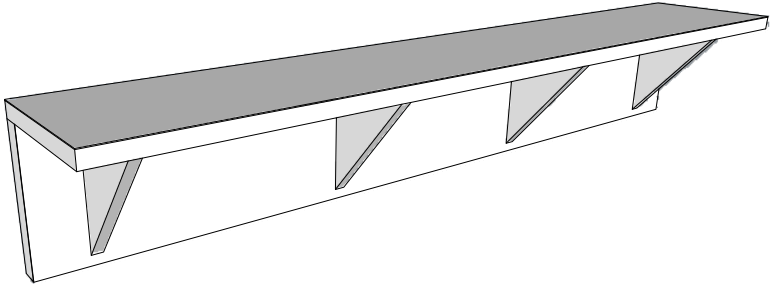


Additional Information

Assembly required - no
 Electrical required - no
 Plumbing required - no
 Wall blocking required - yes
 COM yardage/laminate usage - 35 sf
 Laminated wall panel with French Cleat
 Other (specify) - n/a
 Other (specify) - n/a


Specification Drawing

This **Specification Drawing** is intended for communicating the basic description, function, appearance, dimensions, features, and installation of an item as manufactured by Collins Manufacturing Company. Because this drawing does not contain project specific information such as quantities, finishes, or options, it is not an approval drawing and does not require a signature. This drawing remains the property of Collins Manufacturing Company and must not be used against the interests of Collins Manufacturing Company.

Product Information

		Collins Manufacturing 2000 Bowser Road Cookeville, TN 38506	
Name: Breakroom Ledge			
Size: NTS	Part Number: 2673-72	Drawn By: Eng	
Prepared Date: 7/7/20	Revision Date: Date	Revision Number: Rev #	Sheet: 1 of 2

Note:
 Blocking is shown for the top of the counter being at 34" above the floor.
 This is the typical height for these stations. If a different height is preferred, adjust blocking height as needed.

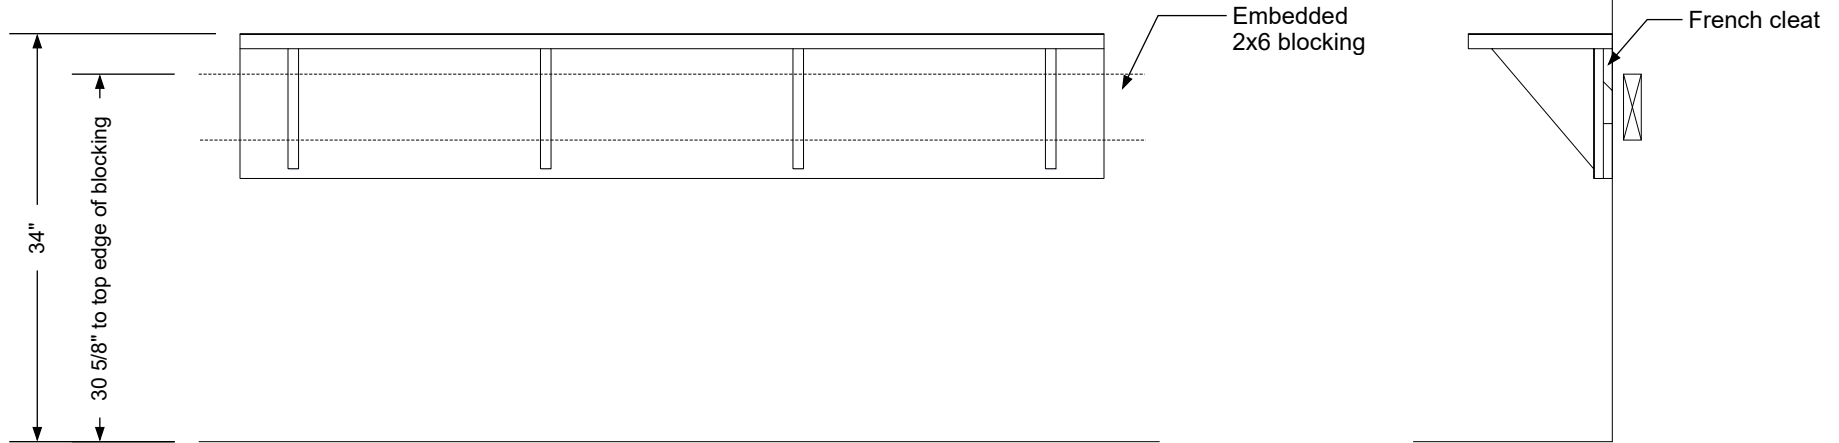

Wall blocking detail

Additional Information

Assembly required - no
 Electrical required - no
 Plumbing required - no
 Wall blocking required - yes
 COM yardage/laminate usage - 35 sf
 Laminated wall panel with French Cleat
 Other (specify) - n/a
 Other (specify) - n/a

Specification Drawing

This **Specification Drawing** is intended for communicating the basic description, function, appearance, dimensions, features, and installation of an item as manufactured by Collins Manufacturing Company. Because this drawing does not contain project specific information such as quantities, finishes, or options, it is not an approval drawing and does not require a signature. This drawing remains the property of Collins Manufacturing Company and must not be used against the interests of Collins Manufacturing Company.

Product Information

		Collins Manufacturing 2000 Bowser Road Cookeville, TN 38506	
Name: Breakroom Ledge			
Size: NTS	Part Number: 2673-72	Drawn By: Eng	
Prepared Date: 7/7/20	Revision Date: Date	Revision Number: Rev #	Sheet: 2 of 2